

**DO NOT SCALE FROM THIS DRAWING**

All Dimensions to be checked on site and discrepancies advised immediately to S.HUCKSTEP.RIBA prior to the commencement of any works.

Any variations or supplementary drawings are to be approved by S.HUCKSTEP.RIBA

ISSUE	REVISION	INIT	DATE
C	SURGE WALL ADDED	SH	24/03/14
B	LAYOUT AMENDED	SH	21/03/14
A	LAYOUT AMENDED	SH	18/02/14

**Job**  
RE-BUILDING & REFURBISHMENT  
SARDINE FACTORY, WEST LOOE

**Client**  
LOOE HARBOUR COMMISSIONERS



**STEVE HUCKSTEP ARCHITECTS**

FIRST FLOOR, 6 FORE STREET  
EAST LOOE, CORNWALL, PL13 1DT  
T 01503 26 24 98 / M 07977 50 68 98  
steve@stevehuckstep.co.uk


**Title**  
**PROPOSED  
GROUND FLOOR PLAN**

**Scale at A3** 1:100  
**Date** FEBRUARY 2014

**Drawn by** SH  
**Checked by** -

**Job No** 1401  
**Drawing No** 01

**Revision**  
C

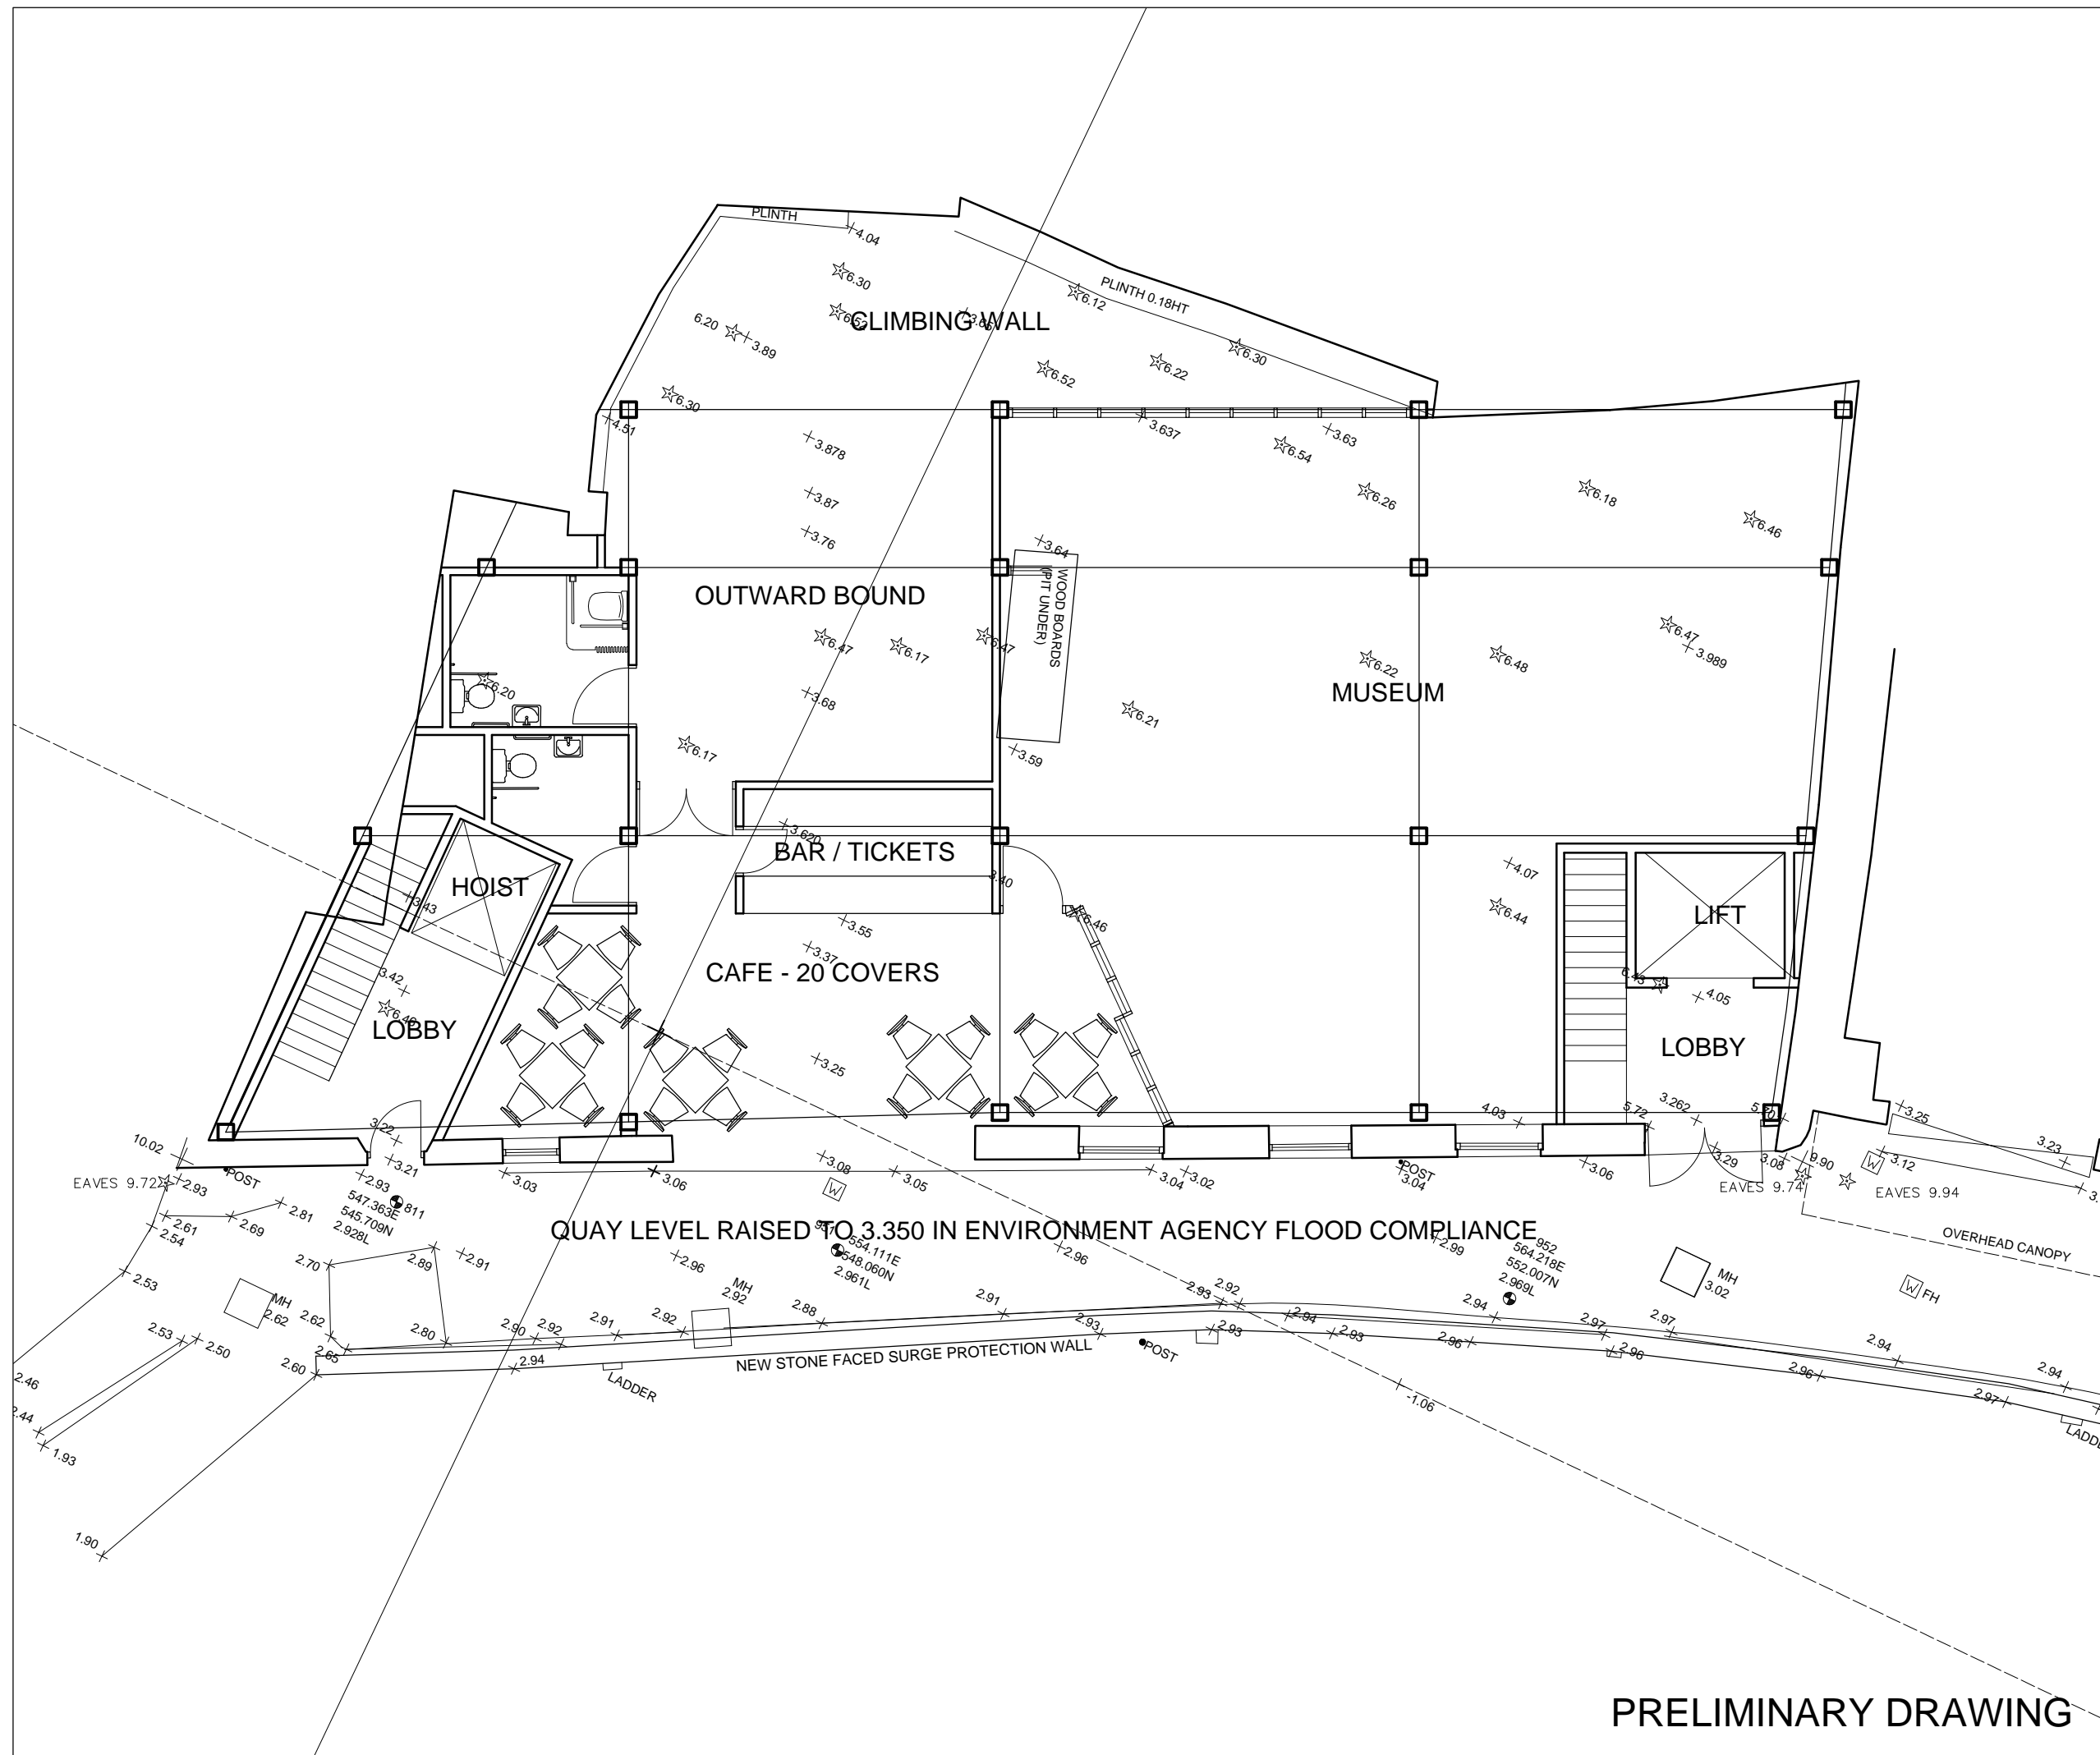

**PRELIMINARY DRAWING**