

DO NOT SCALE FROM THIS DRAWING

All Dimensions to be checked on site and discrepancies advised immediately to S.HUCKSTEP.RIBA prior to the commencement of any works.

Any variations or supplementary drawings are to be approved by S.HUCKSTEP.RIBA

ISSUE	REVISION	INIT	DATE
B	LAYOUT AMENDED	SH	21/03/14
A	LAYOUT AMENDED	SH	18/02/14

Job
RE-BUILDING & REFURBISHMENT
SARDINE FACTORY, WEST LOOE

Client
LOOE HARBOUR COMMISSIONERS



STEVE HUCKSTEP ARCHITECTS

FIRST FLOOR, 6 FORE STREET
EAST LOOE, CORNWALL, PL13 1DT
T 01503 26 24 98 / M 07977 50 68 98
steve@stevehuckstep.co.uk


Title
PROPOSED
FIRST FLOOR PLAN

Scale at A3 **Date**
1:100 FEBRUARY 2014

Drawn by **Checked by**
SH -

Job No **Drawing No**
1401 02

Revision
B

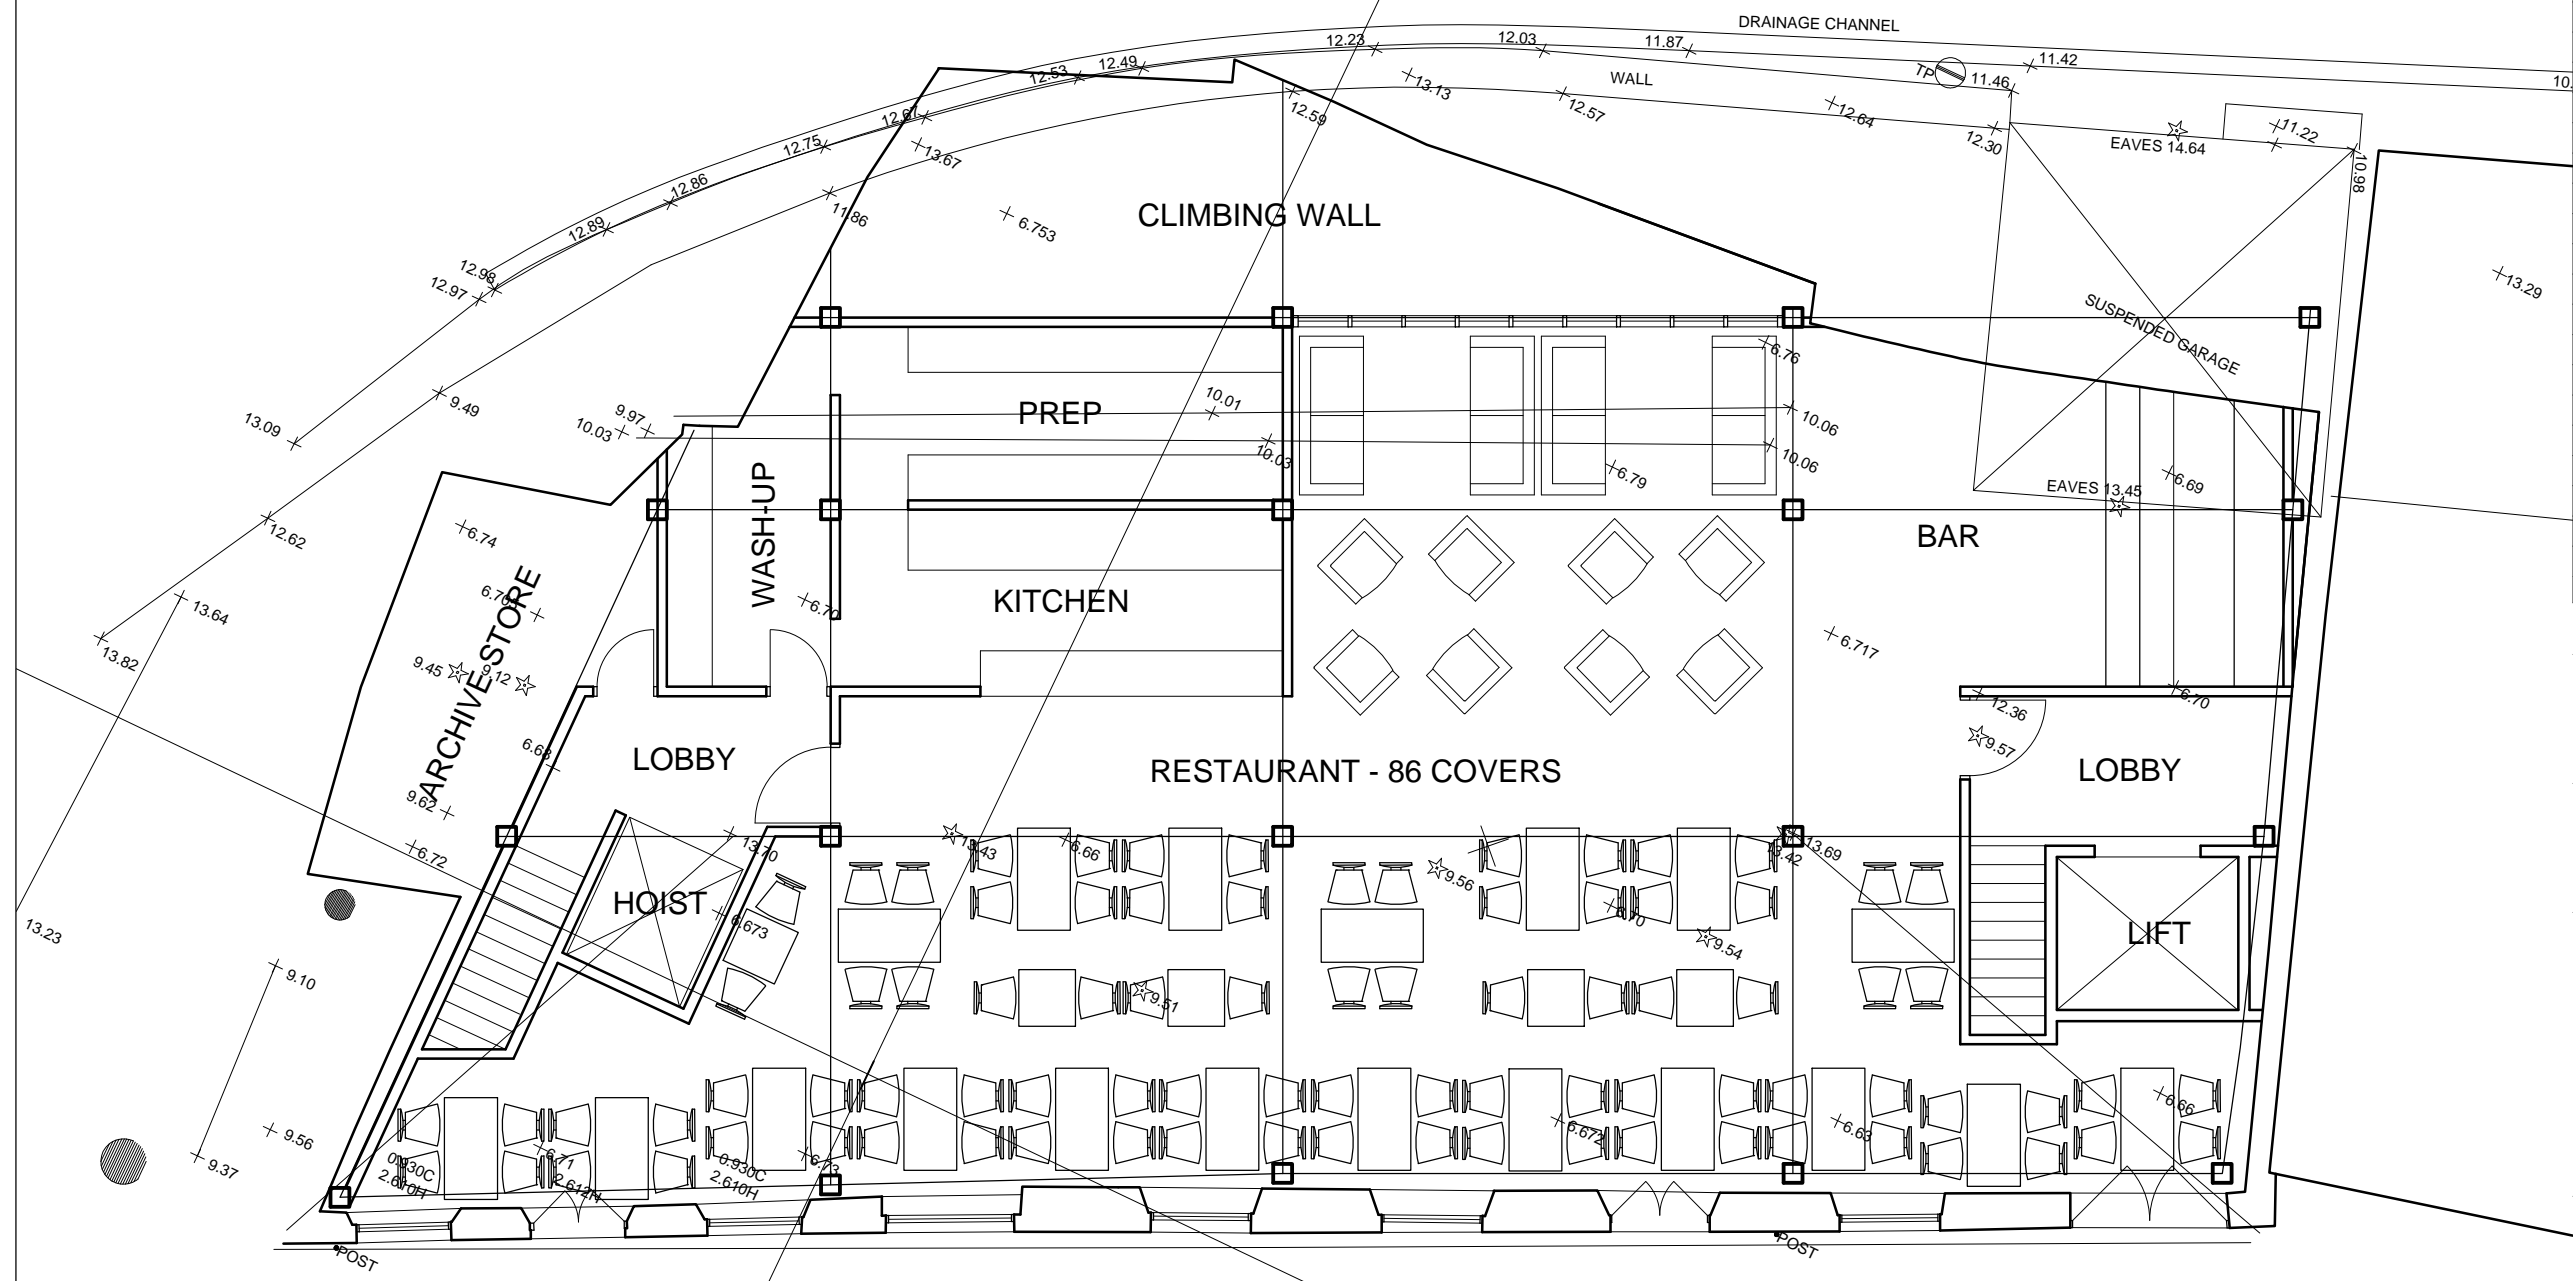

PRELIMINARY DRAWING