


QUAY ROAD

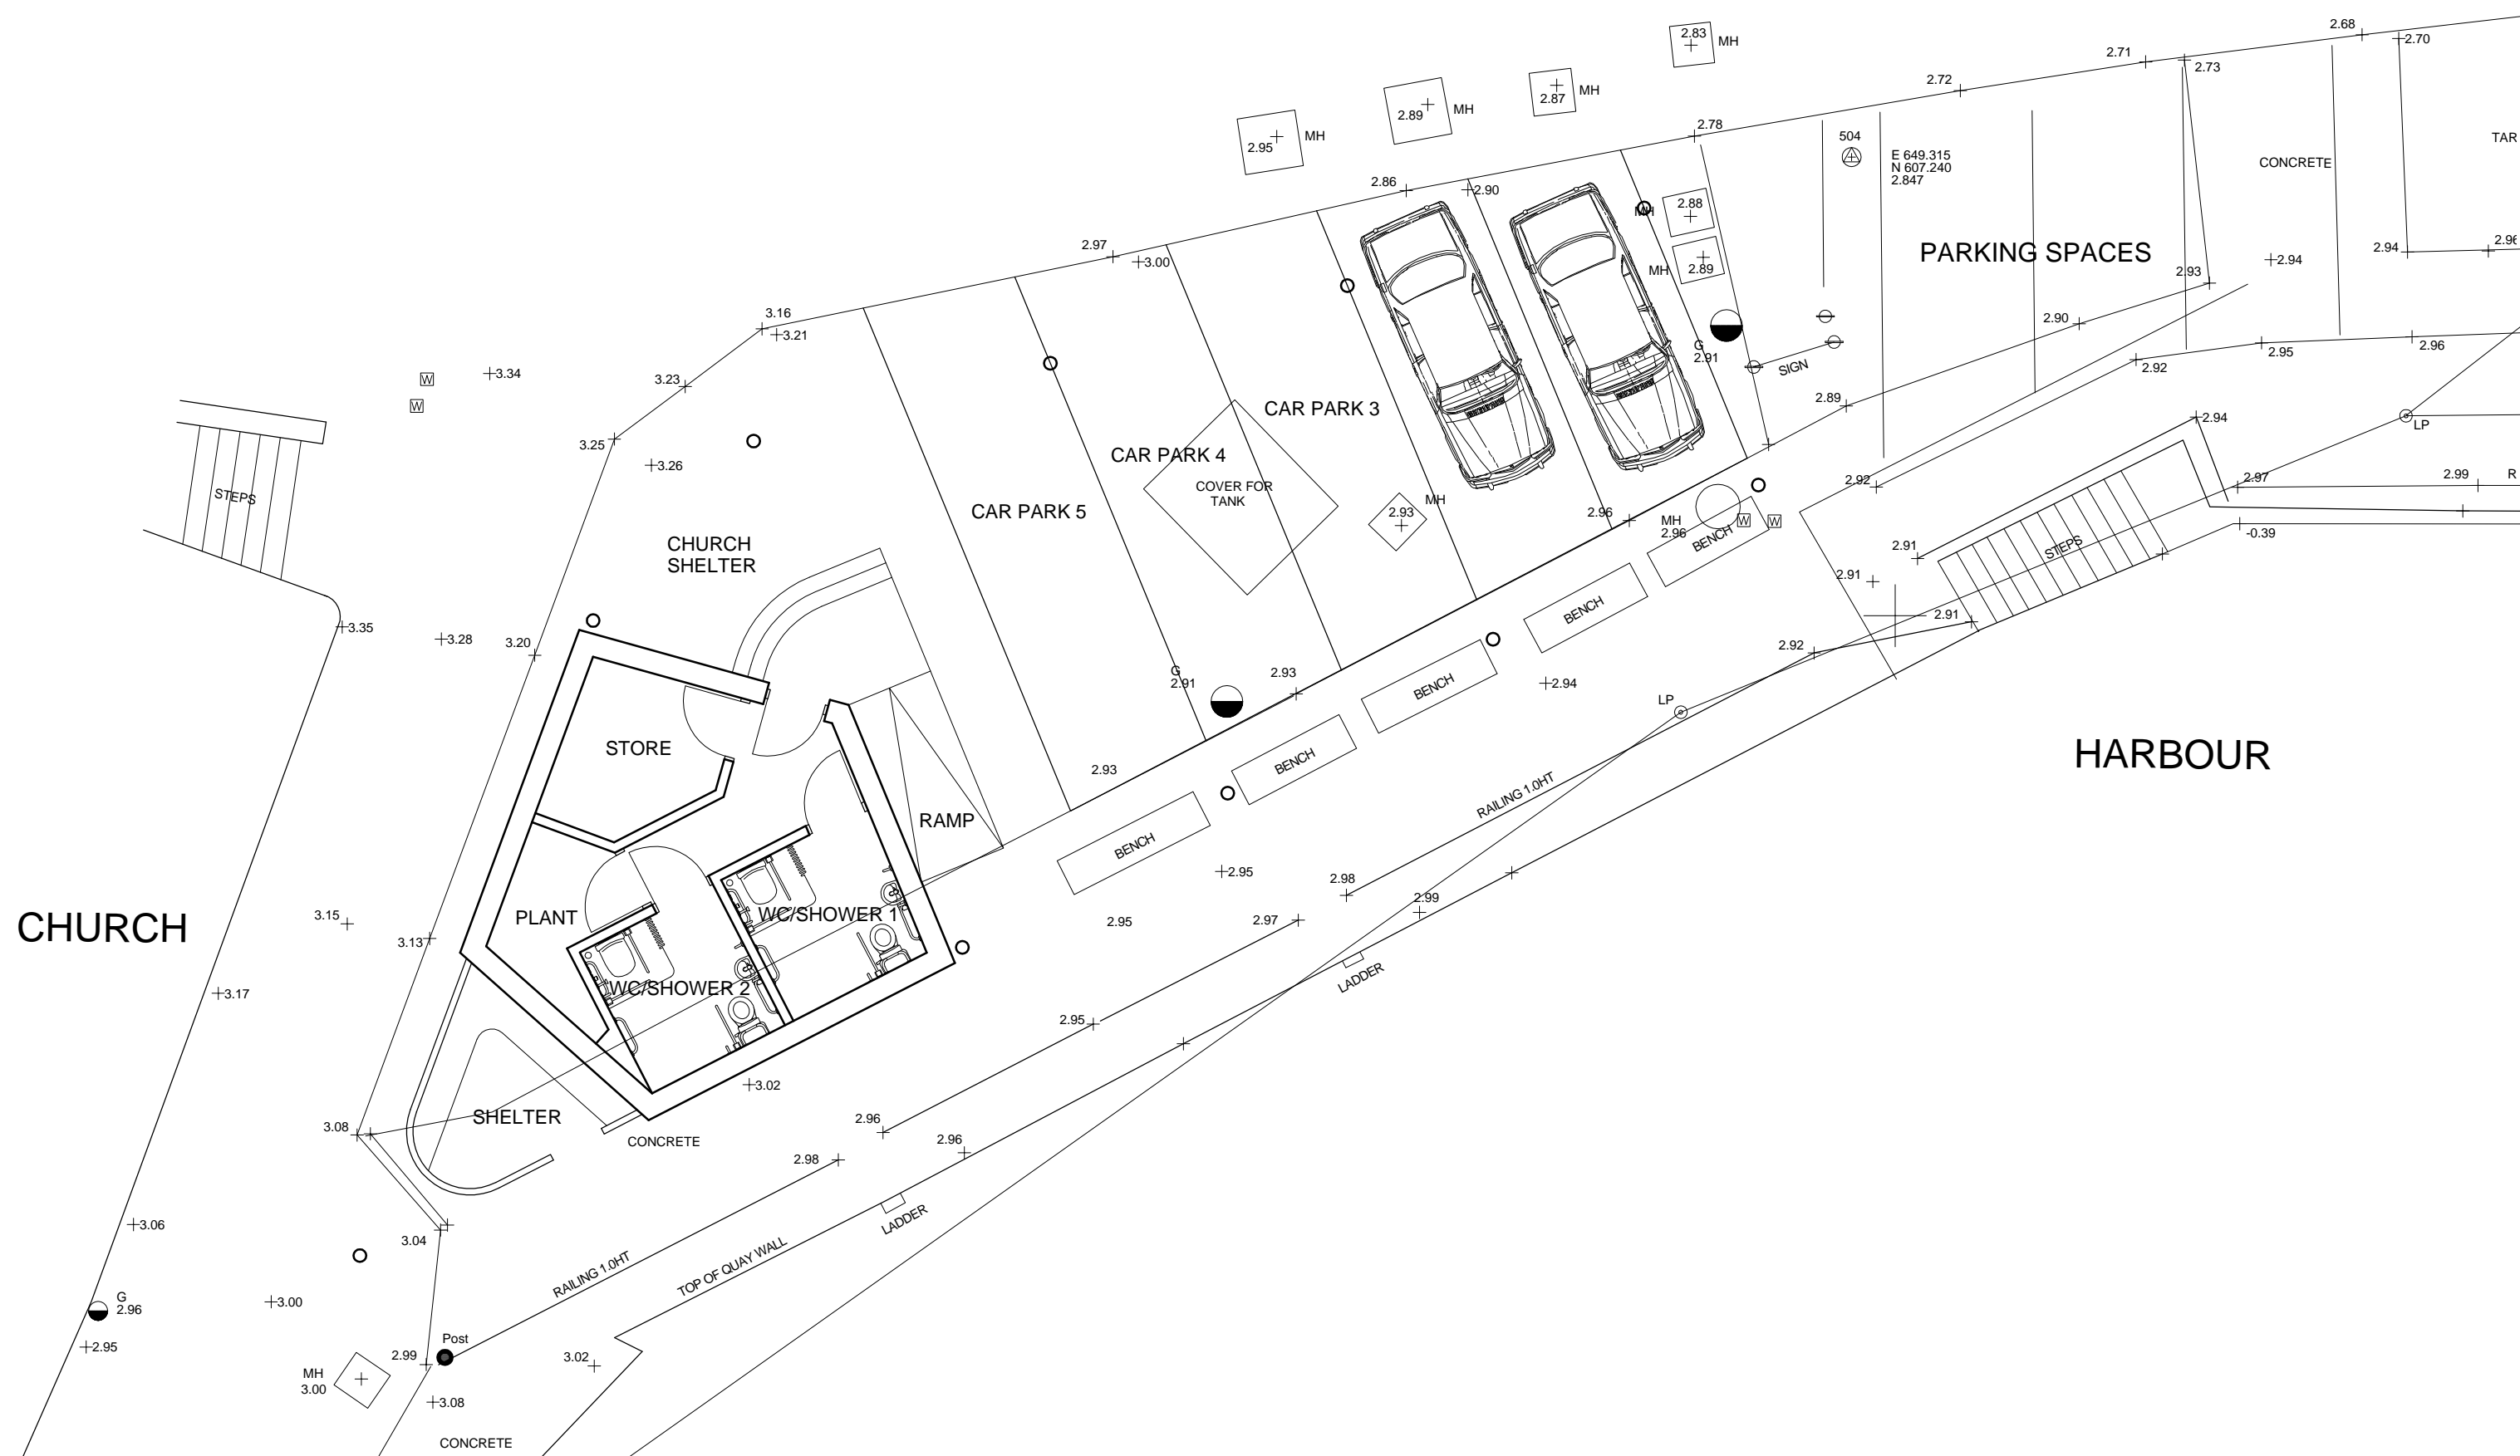

CHURCH

SK 02

PROPOSED PLAN - PARKING
WEST LOOE SHELTER, THE QUAY, WEST LOOE
SCALE 1:100

HARBOUR



STEVE HUCKSTEP ARCHITECTS